


LEGEND


- * TREE (SIZE AS NOTED)
- * EDGE OF PAVEMENT


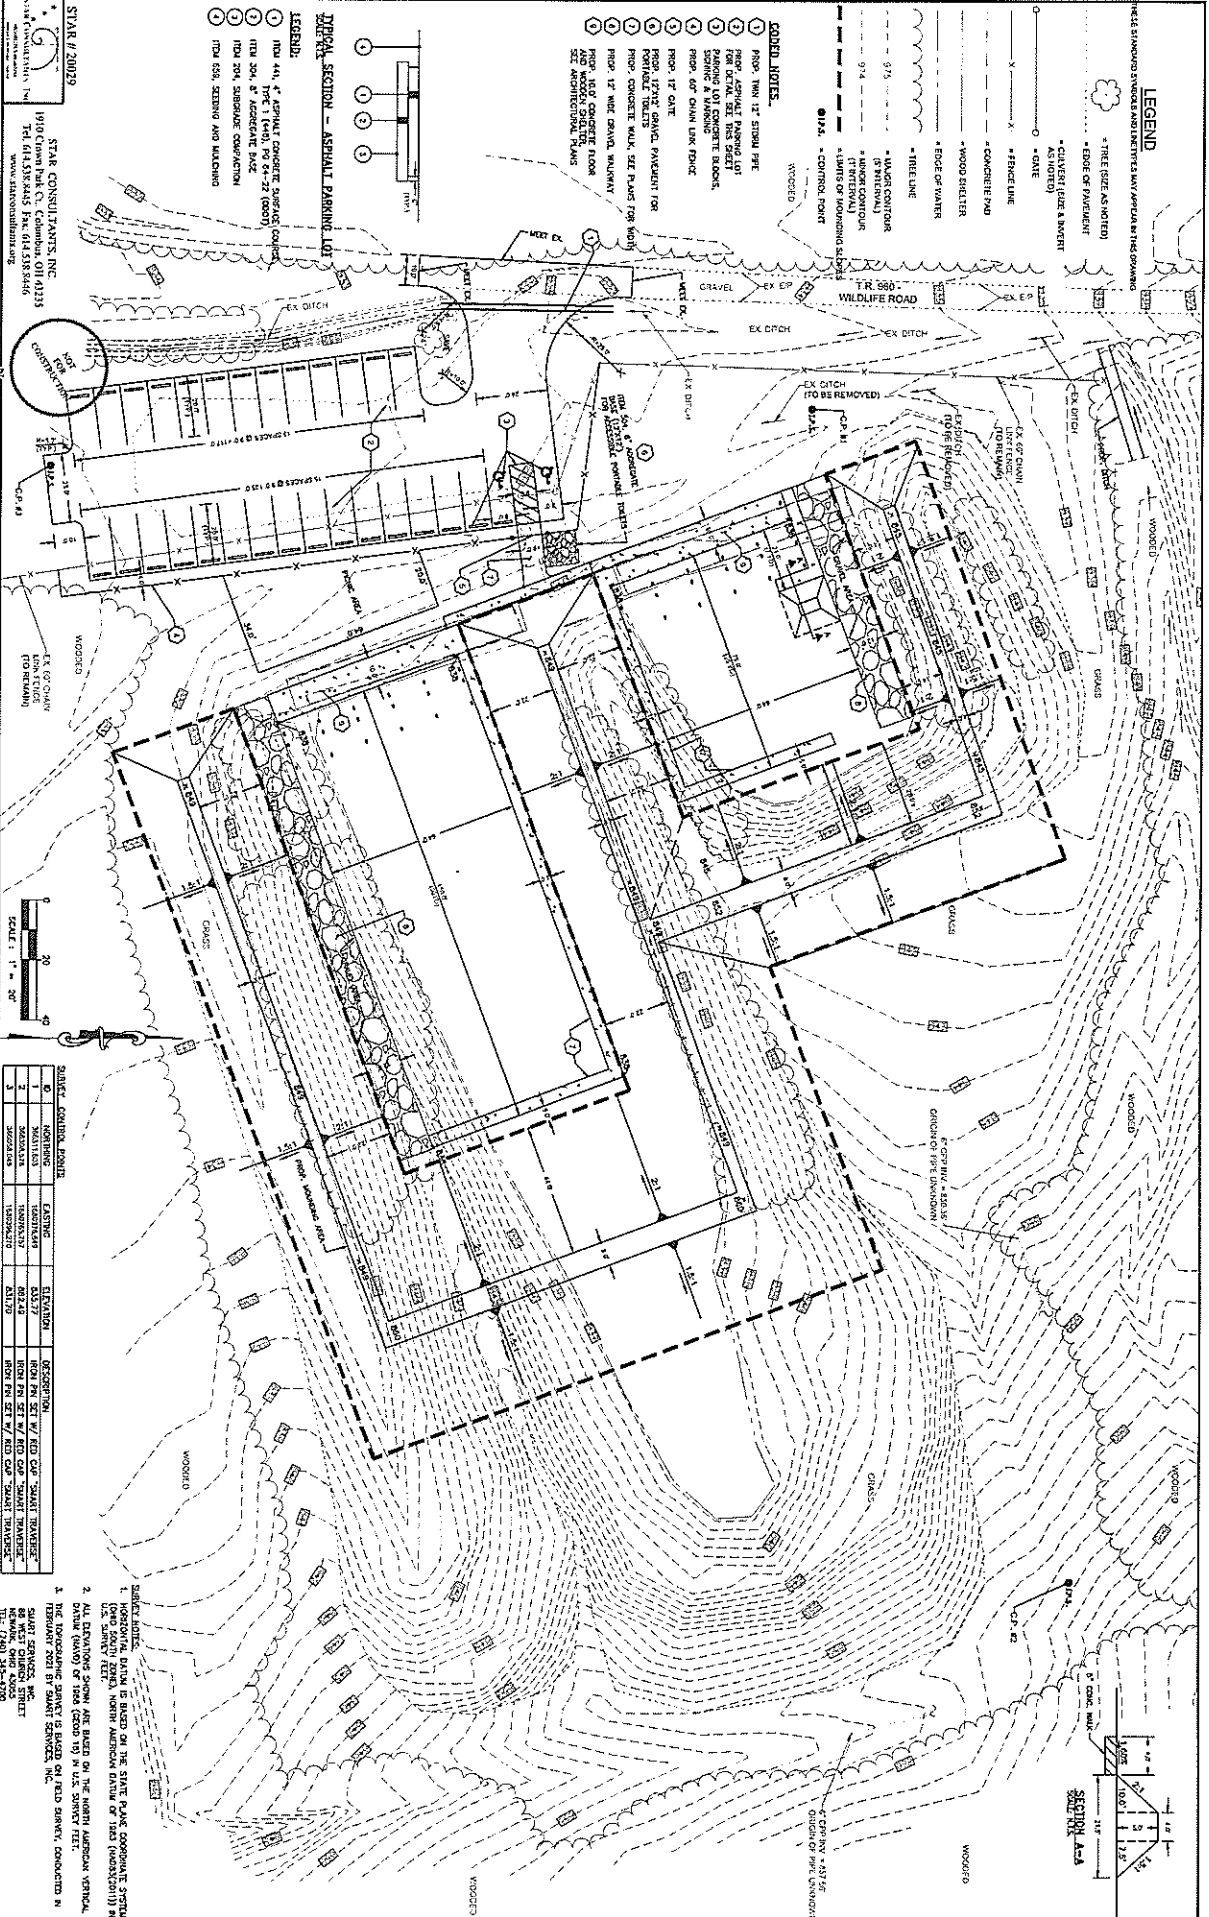

STAR # 20029

STAR CONSULTANTS, INC.
1910 Green Park C., Columbus, OH 43233
Tel: 614.338.4445 Fax: 614.338.8446
www.starconsultants.com


Ohio Department of Natural Resources

ENGINEERING

DNR-20074 SHOOTING RANGE IMPROVEMENTS:
ADAMS CREEK & TRANQUILITY WILDLIFE AREAS
ADAMS COUNTY & BROWN COUNTY, OHIO


NEW WORK SITE PLAN
TRANQUILITY WILDLIFE AREA

C-104

